
SPLENDOR VIEW SUBDIVISION LOCATED IN SECTION 2, T.38S., R.2 W. W. M. JACKSON COUNTY, OREGON

SCALE:1"=100"

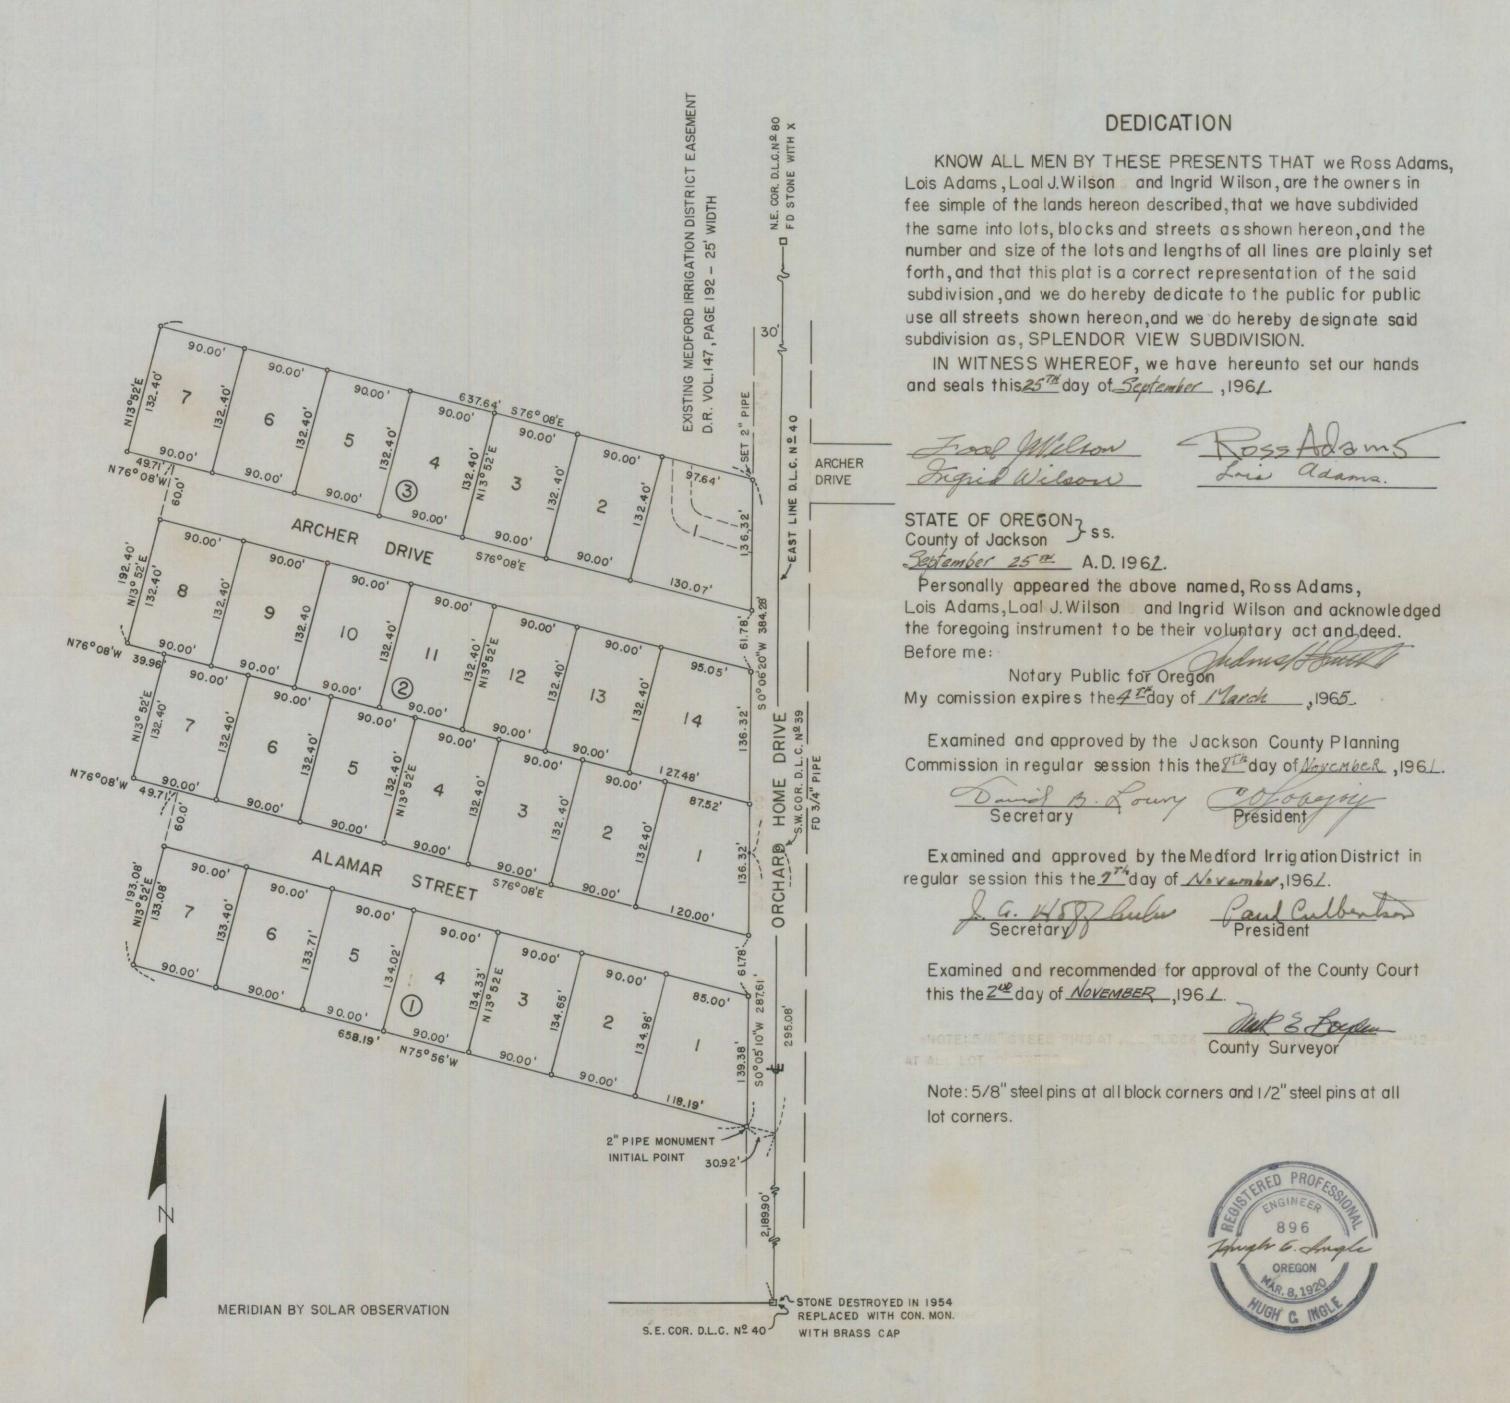

ENGINEERS CERTIFICATE

STATE OF OREGON, SS. County of Jackson 5

I, Hugh C. Ingle, a duly registered engineer of the State of Oregon, being first duly sworn, do hereby certify that I have correctly surveyed and marked with proper monuments as provided by law the tract of land hereon shown, and the said plat is a correct representation of the same, and the following is an accurate description of the boundary lines: Commencing at a point on the East line of donation Land Claim Nº 40 in Township 38 South Range 2 West, W. M. in Jackson County, Oregon, said point being 2,189.90 feet North of the Southeast corner of said Donation Land Claim Nº 40, running thence N.75°56' W. 30.92 feet to a 2" pipe, the point of beginning; Running thence N.75° 56'W. 658.19 feet; thence N.13° 52' E., 193.08 feet; thence N.76° 08' W., 49.71 feet; thence N.13° 52'E.,132.40feet; thence N.76°08' W.,39.96feet; thence N.13° 52' E., 192.40 feet; thence N.76° 08' W., 49.71 feet; thence N.13°52'E.,132.40 feet; thence S.76°08'E.,637.64 feet; thence S. 0° 06'20" W. ,384.28 feet;

thence S.0°05'10" W. parallel to said Claim line a distance of 287.61 feet to the point of beginning.

Engineer
Subscribed and sworn to before me this 2/day of Sefetender 1961. Bruce Manley Notary Public for Oregon

My commission expires the 3 day of October, 1962.

Examined and approved this 22 day of September, 1961.

Thad W. Hatten County Assessor

All taxes paid in full to date this the day of septembe, 196 . County/Sheriff

525420

Filed for record this 10 day of Hovember, 1961, at 12:20 o'clock G.M. and recorded in 8 Volume of Plats at Page 57 of records of Jackson County, Oregon.

madel County Clerk

I hereby certify that this tracing is an exact copy of the original plat filed with the County Clerk.

Engineer C. Single

For order of the County Court approving this plat see Volume ____, Page ____ of County Commissioner's Journal of Proceedings.

County Clerk