
DEDICATION KNOW ALL MEN BY THESE PRESENTS THAT WE Frank W. Colone ANDS HEREON DESCRIBED AND THAT WE HAVE SUBDIVIDED THE SAME INTO LOTS, BLOCKS, AND STREETS AS SHOWN HEREON, AND THE NUMBER AND SIZE OF THE LOTS AND THE LENGTH OF ALL LINES ARE PLAINLY SET FORTH, AND THAT THIS PLAT IS A CORRECT REPRESENTATION OF THE SAID SUBDIVISION, AND WE DO HEREBY DEDICATE TO THE PUBLIC FOR PUBLIC USE ALL STREETS AS SHOWN HEREON, AND WE DO HEREBY DESIGNATE SAID SUBDIVISION AS FOOTHILL SUBDIVISION. IN WITNESS WHERE OF WE HAVE SET OUR HANDS AND SEALS THIS 2/ DAY OF Cheguet, 1962. STATE OF OREGON } SS Luguet 27 PERSONALLY APPEARED THE ABOYE NAMED Trank M. AND ACKNOWLEDGED THE FOREGOING INSTRUMENT TO BE THE R VOLUNTARY ACT AND DEED. BEFORE ME THE TOTAL TO THE TOTA MY COMMISSION EXPIRES THE 25 TOAY OF Cheepert 1966 IN REGULAR SESSION THIS 12th DAY OF September 1962. EXAMINED AND APPROVED BY THE WIEDFORD IRRIGATION DISTRICT IN REGULAR SESSION THIS 475 DAY OF SED famber 1962. EXAMINED AND APPROVED THIS The DAY OF September 1962. ALL TAXES PAID IN FULL TO DATE THIS THE EXAMINED AND RECOMMENDED FOR APPROVAL BY THE COUNTY COURT THIS Z4TH DAY OF SEPT. 1962. FOR ORDER OF THE COUNTY COURT APPROVING THIS PLAT SEE VOLUME OF COUNTY COMMISSIONERS' JOURNAL OF PROCEEDINGS. DEPUTY 550295 FILED FOR RECORD THIS THE 28th DAY OF September 11:38 O'CLOCK A M AND RECORDED IN VOLUME 9 PAGE 14 OF RECORDS OF JACKSON COUNTY DEPUTY

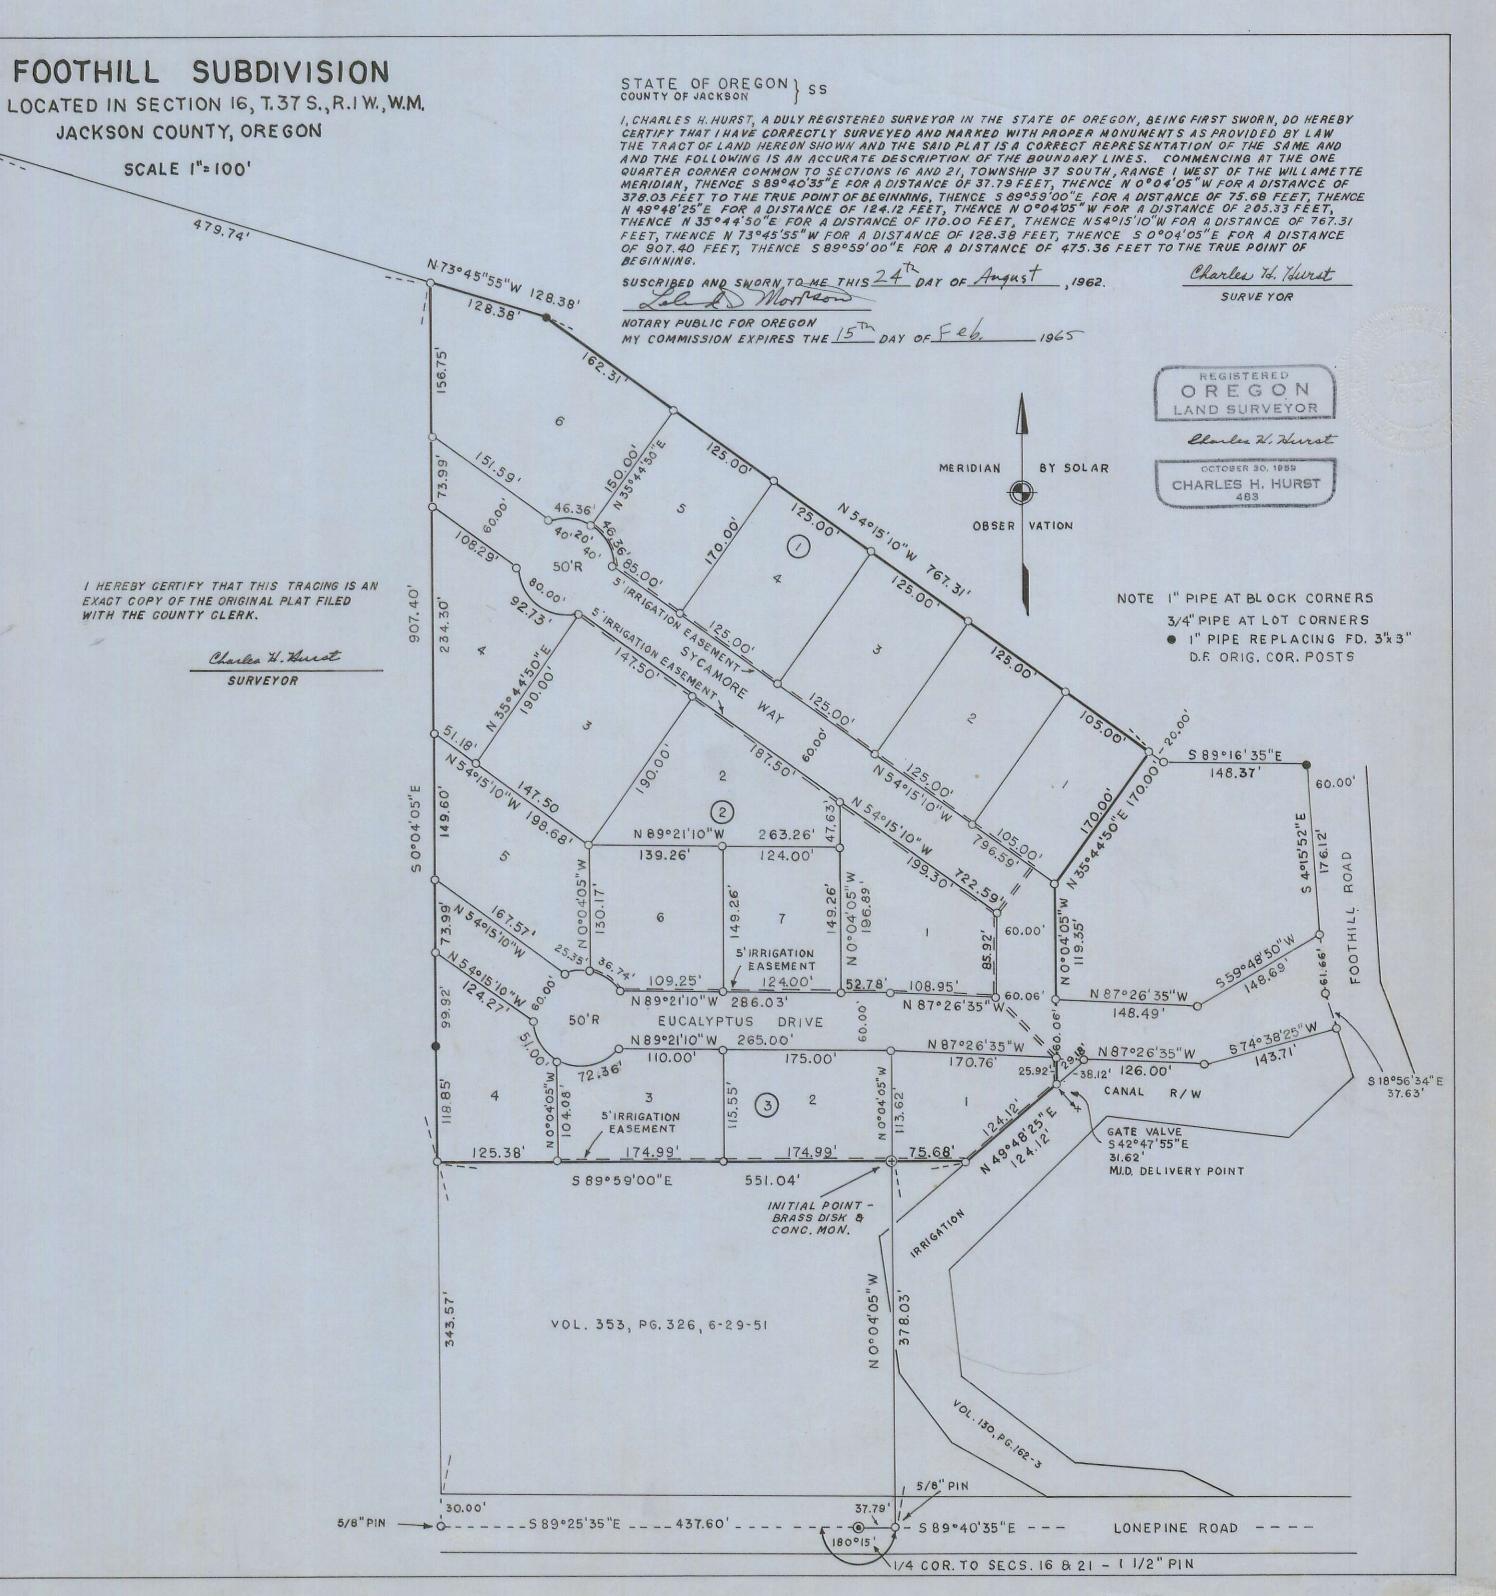

61/19