


SUBDIVISION OF BLOCK 16 & A PORTION OF BLOCK 15 SISKIYOU MEMORIAL PARK MEDFORD, OREGON SCALE: 1" = 40'

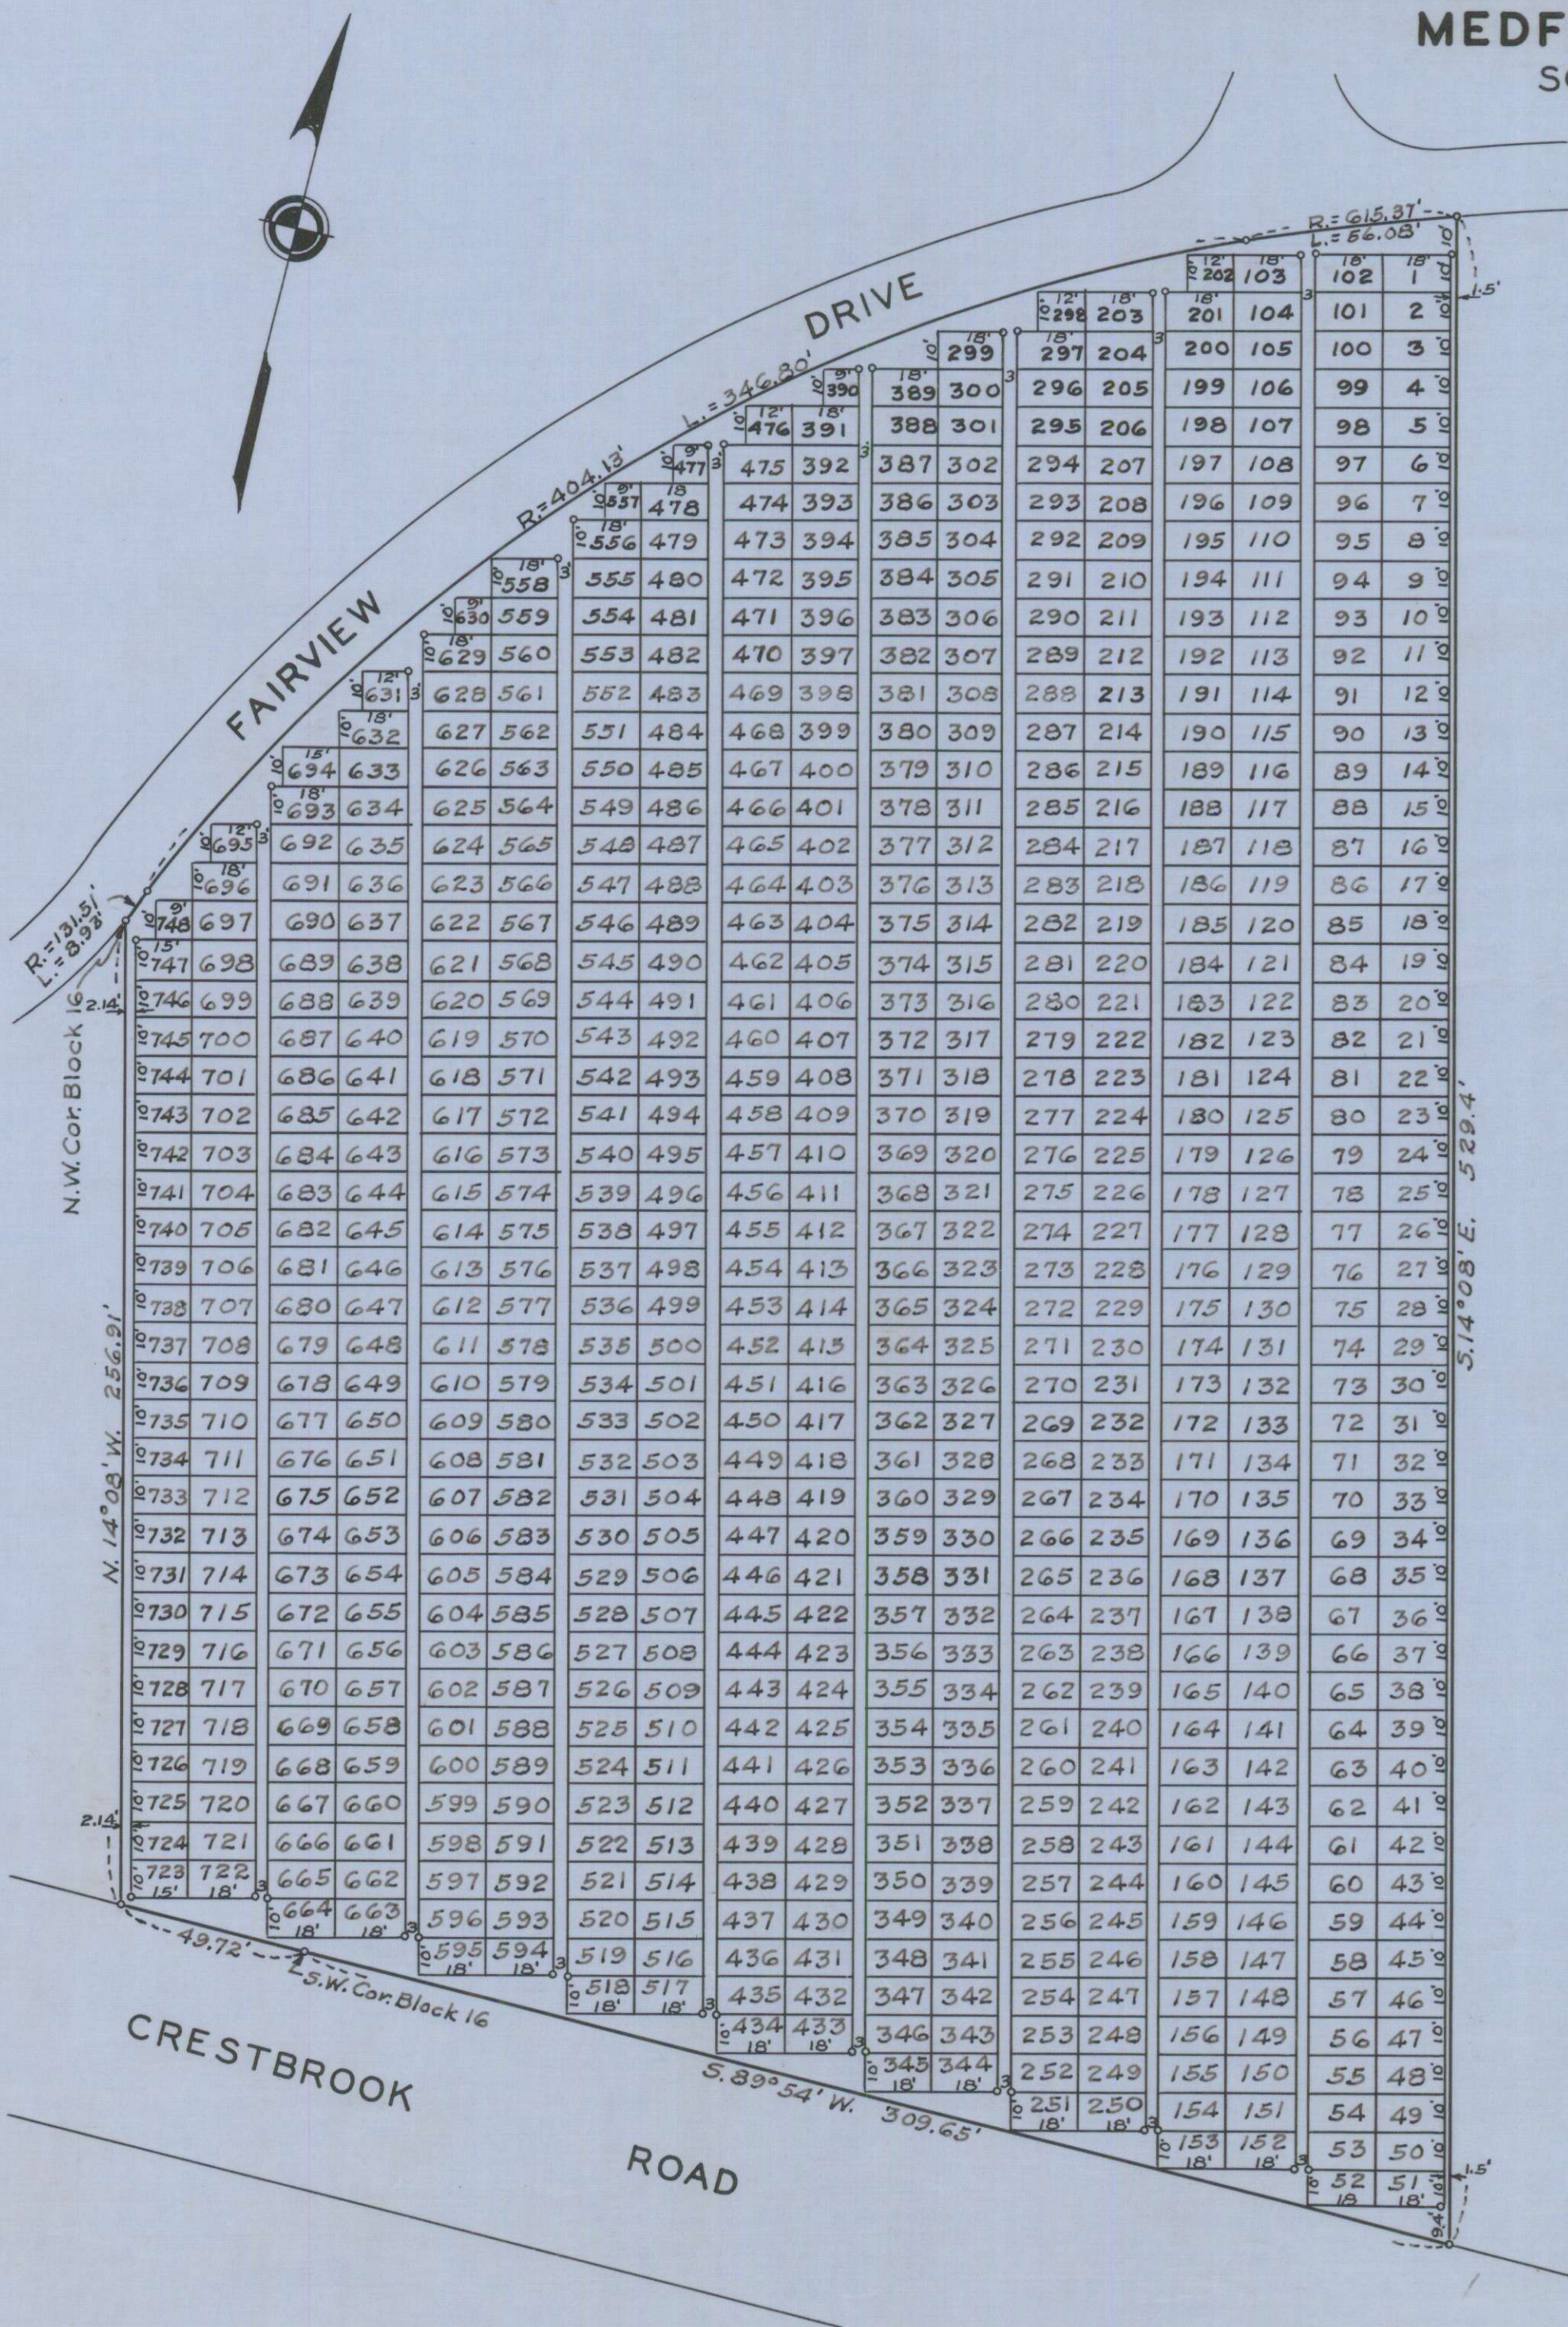

DEDICATION

KNOW ALL MEN BY THESE PRESENTS, That I, R.P. Mortensen, is the owner in fee simple of the lands hereon described, and that I have caused said lands to be surveyed and set apart for cemetery purposes, all of which is correctly shown by plat hereon and said cemetery is designated, SUBDIVISION OF BLOCK 16 and A Portion of BLOCK 15, SISKIYOU MEMORIAL PARK, MEDFORD, OREGON.

IN WITNESS WHEREOF I have hereunto set my hand and seal this 20 day of April, 1954.

Margaret E. Miles Witness
R.P. Mortensen
 STATE OF OREGON }
 County of Jackson } ss.
20th April A.D. 1954.

Personally appeared the above-named R.P. Mortensen and acknowledged the foregoing instrument to be his voluntary act and deed. Before me:

My commission expires the 20th day of Sept., 1955.
F.A. Miles
 Notary Public for Oregon

ENGINEER'S CERTIFICATE

STATE OF OREGON }
 County of Jackson } ss.
 I, Hugh C. Ingle a duly registered engineer of the State of Oregon, being first duly sworn, do hereby certify that I have correctly surveyed and marked with proper monuments as provided by law the tract of land hereon shown and the said plat is a correct representation of the same, and the following is an accurate description of the boundary lines:
 Subdivision of Block 16 and a portion of Block 15, being more particularly described as follows; Beginning at southwest corner Block 16, Siskiyou Memorial Park, Medford, Oregon; Thence S. 89° 54' W. 49.72 feet; Thence N. 14° 08' W. 256.91 feet to the northwest corner of said Block 16; Thence S. 24° 18' E. 273.25 feet to the point of beginning.

Hugh C. Ingle
 Engineer
 Subscribed and sworn to before me this 20th day of April, 1954.

My commission expires the 20th day of Sept., 1955.
F.A. Miles
 Notary Public for Oregon

Examined and approved by the City of Medford Planning Commission in regular session this the 3 day of May, 1954
 Attest: Richard D. McKinstry Secretary
M. J. McKay President

Examined and approved this 24 day of April, 1954.
V.S. Sawyer
 County Assessor

All taxes paid in full to date this the 22 day of April, 1954.
Howard Gault
 County Sheriff

Examined and recommended for approval of the County Court.
Paul D. Ryming
 County Surveyor

For order of the County Court approving this plat see Volume 37, Page 378, of County Commissioners' Journal of Proceedings.

365025

Filed for record this the 5th day of May, 1954, at 10:00 o'clock A.M. and recorded in 7 Volume of plats at page 13 of records of Jackson County, Oregon.

Bret R. Hopkins
 County Clerk
Bret R. Hopkins
 County Recorder

I hereby certify that this tracing is an exact copy of the original plat filed with the County Clerk.

Hugh C. Ingle
 Engineer