
## AGATE SUBDIVISION EXTENSION NO. 3

BEING A PORTION OF LOTS 174, 175, 178, 179, 187, 186, 1888, 189 OF ROGUELANDS IRRIGATED ORCHARD TRACTS LOCATED IN SEC. 21 & 22, T.36S., R.IW, W.M.

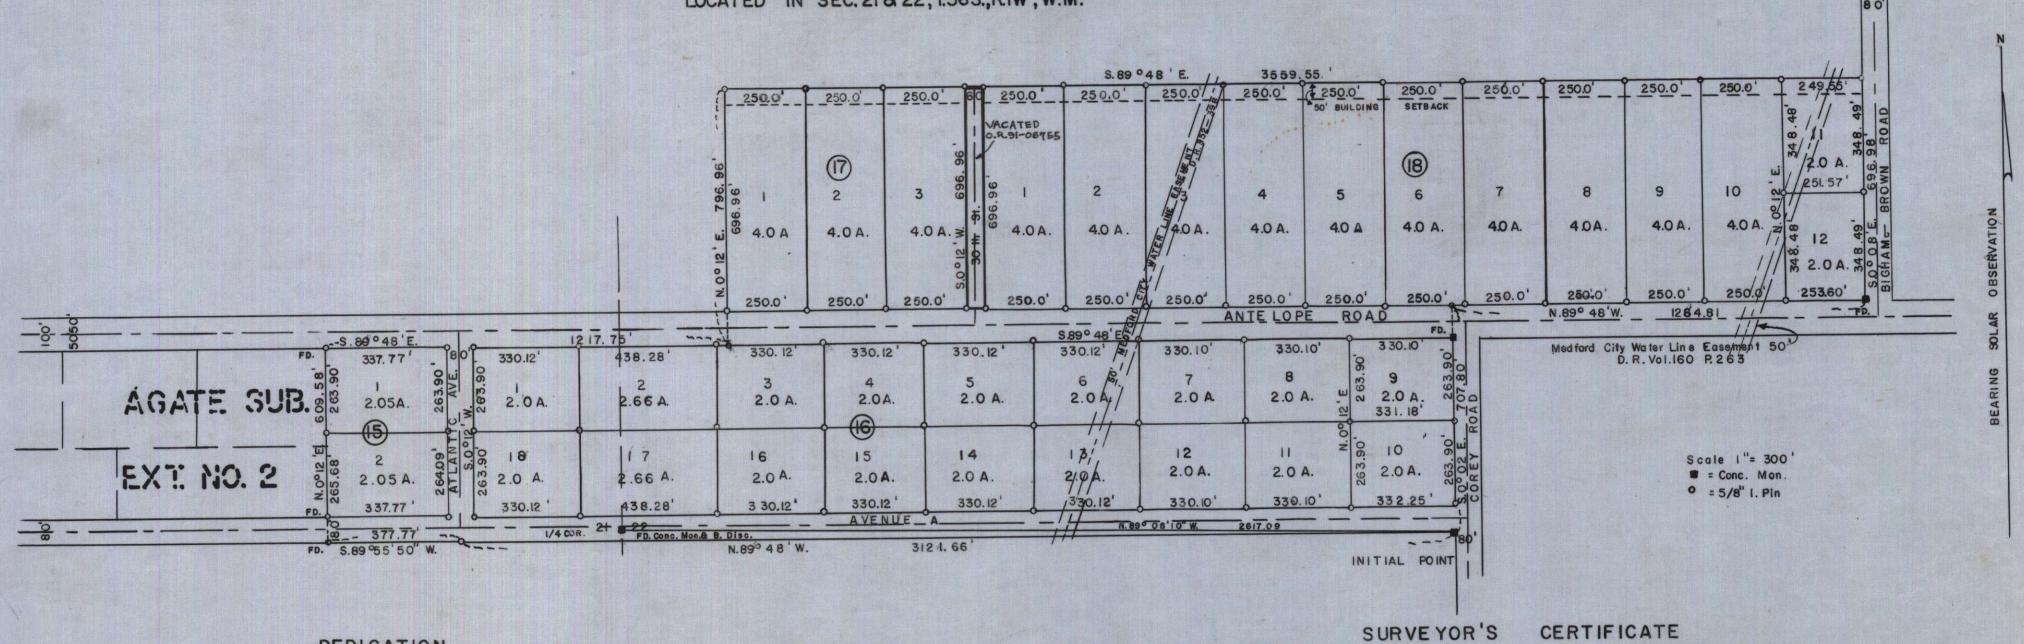

## DEDICATION

Examined and recommended for approval of the County Court.

KNOWN ALL MEN BY THESE PRESENTS, That we C.C. Hoover, Elsie Hoover, M.F. Hoover and Rosalind Hoover are the owners in fee simple of the lands hereon described, and that we have subdivided the same into lots, blocks and streets as shown hereon and the number and size of loss and lengths of lines are plainly set forth, and that this plat is correct representation of said subdivision, and we do hereby dedicate to the public for public use all streets, as shown hereon, and we do hereby

designate said subdivision as AGATE SUBDIVISION EXTE	and seals thisday of1959
Total from	M. F Hoor
Elvie Horner	Rosslind Doovar
STATE OF OREGON)	
COUNTY OF JACKSON) SS	
May 13, A.D. 1959	
Personally appeared the above named, C.C. Hoover, E	Isie Hoover, M.F. Hoover and Rosalind Hoover and acknowledged
the foregoing instrument to be their voluntary act and deep	d. Before me.
My commission expires the 21st day of a	
	Commission in this regular session this the 27 day of Cerril, 1959
Attest: Secretary	Piesi de pri
Examined and approved by the Rogue River Valley Irrigation C	District in this regular session this the 5 day of May, 195
. Secretary	President
Examined and approved this 15th day of May	Ray Schumacher.
	County Assessor
All taxes paid in full to date this 18 day of	May 1959 The Col
	County Sheriff

STATE OF OREGON ) COUNTY OF JACKSON )SS 1, Edward A. Mc Ginty, a duly registered surveyor of the State of Oregon, being first duly sworn, do hereby certify that 1 have correctly surveyed and marked with proper monuments as provided by law the tract of land hereon shown and the said plat is a correct representation of the same and the following is an accurate description of the boundary lines: Commencing at the quarter common to Sections 21 and 22, Township 36 South, Range I West, Williamette Meridian, Jackson County, Oregon; thence S.89°08'10"E. 2617.09 feet to the initial Point, being a concrete monument with bronze disc; thence N.89°48'W. 3121.66' feet; thence S.89°55'50"W. 377.77 feet; thence N.0°12'E. 609.58 feet to the South line of Antelope Road; thence S.89°48'E. along the South line of Antelope Road 1217.75 feet; thence N.0°12'E. 796.96 feet; thence S.89°48'E. 3559.55 feet to the West line Bigham Brown Road; thence S.0°08'E. 696.98 feet to the North line of Antelope Road; thence NL89° 48' W. along the North line of Antelope Road 1284.81 feet; thence S.0°02' E. 707.80 feet to the initial

Subscribed and sworn before me this 27th day of April 1959

Notary Public for Oregon Point. Except therefrom the right of way of the Antelope Road.

For order of the County Court approving this plat see Volume 50 Journal of Proceedings.	Page 9 of County Commissioner's
468573	County Cler k
Filed for record this 4 day of June, 1959, at 3:5  Notume of Plats at page 25 of records Jackson County, Oregon.	9 o'clock PM. and recorded in
	Em. madde
	County Clerk

I hereby certify that this tracing is an exact copy of the original plat filed with the County Clerk.

- Silward a. M. Cofuty