
MONTCREST VILLA

LOCATED IN THE N.W. 1/4 SEC. 33, T.37S.R.IW., W.M. MEDFORD, OREGON JUNE 20, 1967

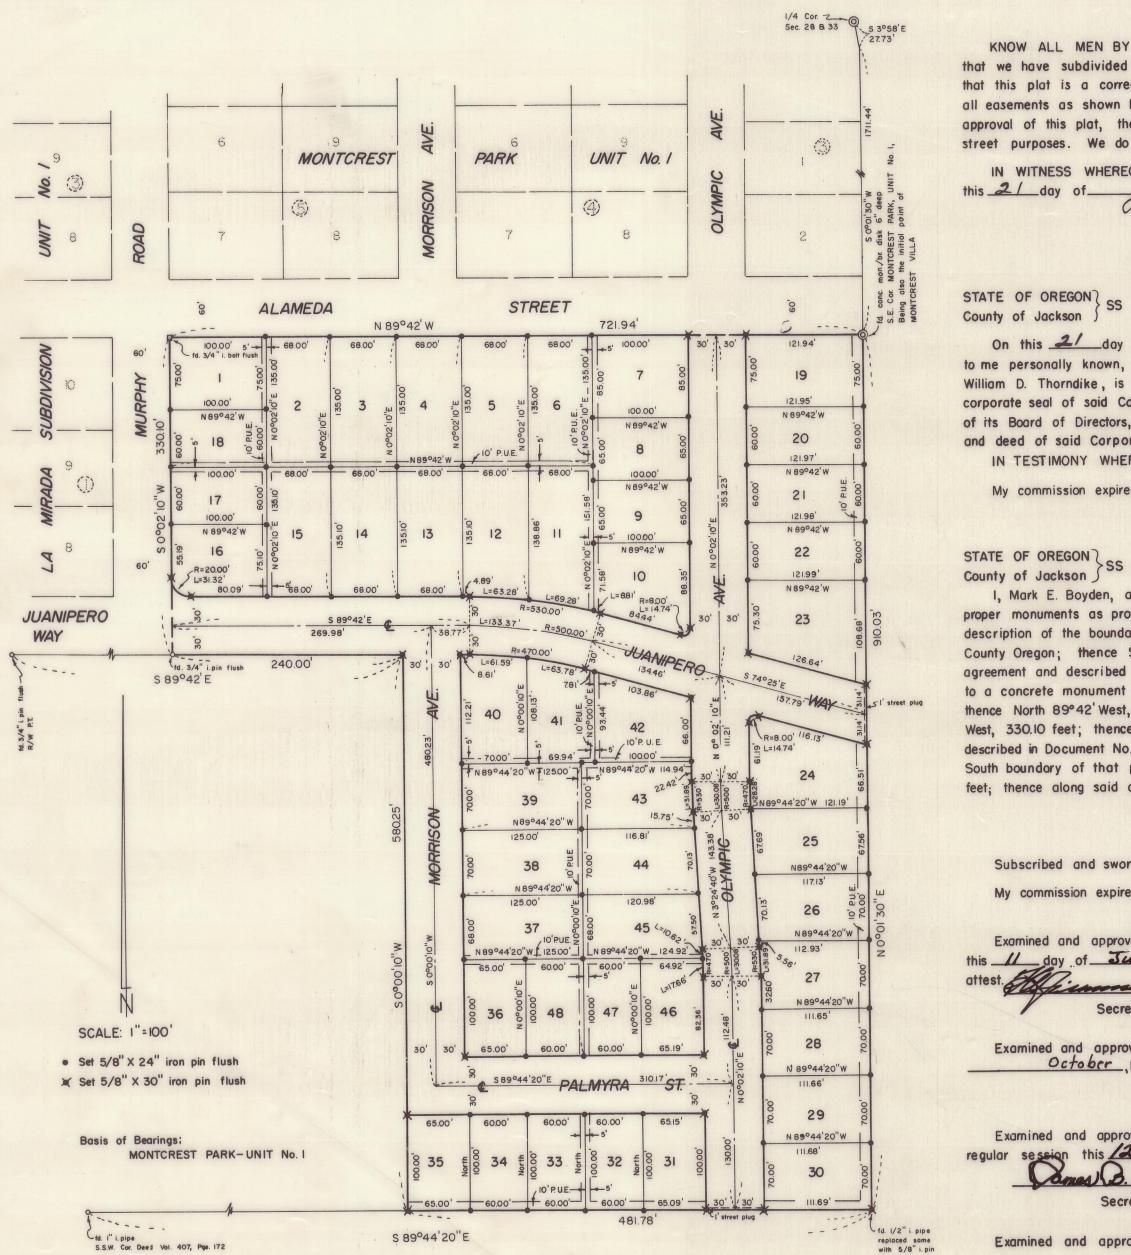

DEDICATION

KNOW ALL MEN BY THESE PRESENTS, That Medford Development Company, an Oregon Corporation is the owner in fee simple of the lands hereon described and that we have subdivided the same into lots and streets as shown hereon and the number and size of the lots and the length of all lines are plainly set forth, and is a correct representation of the said subdivision, and we do hereby dedicate to the public for public use all streets shown hereon, together with all easements as shown hereon, and we hereby grant to the City of Medford in fee simple those areas portrayed and designated hereon as street plugs. By its approval of this plat, the said city undertakes that upon the approved dedication of the extension of an affected street, it will deed the street plug for public

street purposes. We do designate said Subdivision as MONTCREST VILLA. IN WITNESS WHEREOF we have hereunto set our hands and affixed the corporate seal by authority of the board of directors MEDFORD DEVELOPMENT COMPANY Welliam & houdeke STATE OF OREGON SS County of Jackson to me personally known, who being duly sworn, did say that he, the said Robert E. McIntyre is the President, and he, the said William D. Thorndike, is the Secretary of the within named Corporation, and that the seal affixed to said instrument is the corporate seal of said Corporation, and that the said instrument was signed and sealed in behalf of said Corporation by authority of its Board of Directors, and Robert E. McIntyre and William D. Thorndike acknowledged said instrument to be the free act and deed of said Corporation IN TESTIMONY WHEREOF, I have hereunto set my hand and affixed my official seal the day General desire de la consona d My commission expires the 20 day of August, 1968 Notary Public for Oregon SURVEYOR'S CERTIFICATE

County of Jackson I, Mark E. Boyden, a duly registered surveyor of the State of Oregon, being first duly sworn, do hereby certify that I have correctly surveyed and marked with proper monuments as provided by law, the tract of land hereon shown and the said plat is a correct representation of the same, and the following is an accurate description of the boundary lines: Commencing at the quarter corner common to Sections 28 and 33, Township 37 South, Range I West, Willamette Meridian, Jackson

nty Oregon; thence South 3°58' East, 27.73 feet to the South boundary of the Barnett Road right sement and described in Volume 355, Page 321 of the Deed Records of said County (as the same was concrete monument with bronze disk set for the Southeast corner of MONTCREST PARK-UNIT No. Ice North 89°42' West, 721.94 feet to the Southwest corner of said MONTCREST PARK-UNIT No. I; t, 330.10 feet; thence along the Easterly projection of the South boundary of Juanipero Way, South cribed in Document No. 67—02442 of the Official Records of said County; thence along the East both boundary of that parcel described in Volume 407, Page 172 of said Deed Records; thence along	s found to be monumented), South 0°01'30" West, 1711.44 feet , a recorded subdivision, for the initial point of beginning; thence along the East boundary of Murphy Road, South 0°02'10" h 89°42' East, 240.00 feet to the Northeast corner of tract bundary of said tract, South 0°00'10" West, 580.25 feet to the
; thence along said agreement boundary North O°Ol'30" East, 910.03 feet to the initial point of beginning	nning.
Subscribed and sworn to before me this 21 day of June 1967.	OREGON LAND SURVEYOR
My commission expires the 6 day of august, 1967. Gatricia Water	
Notary Public for Oreg	on MARK E. BOYDEN
The state of the s	MARIA E. BOTOM
Examined and approved by the Medford Irrigation District in regular session	
day of July , 1967.	
St. The more of ameron	aid in full to date this the 2 day of Mov. ,1967
Secretary President	De Gowoul Fright
Examined and approved for the City of Medford this 24 to day of	County Sheriff
October 1067	of the County Court approving this plat see Volume
For order	of the County Court approving this plat see Volume, County Commissioner's Journal of proceedings.
City Engineer Pageof	county commissioners oddrid of proceedings.
Examined and approved by the City of Medford Planning Commission in	County Clerk
ular session this 2th day of OCTOBER 1967.	() 4
Tames B. Wasden L. S. Lorton Filed for r	ecord this the 10 day of the 19 68 at
Secretary President	P.M. and recorded in Volume 11 Plats at Page
of re	cords of Jackson County.
Examined and approved this 2 mg day of forender 1967.	County Clerk
Examined and approved mine and	outing outing

filed with the County Clerk.

Surveyor

I hereby certify that this tracing is an exact copy of the original plat