

CARRIAGE ESTATES SUBDIVISION

SITUATE IN THE N1/2 SE1/4 OF SECTION 27, T. 38 S., R. 3 W., W.M.
JACKSON COUNTY, OREGON

24.437 ACRES

THIS IS TO CERTIFY THAT THIS TRACING IS AN EXACT COPY OF THE ORIGINAL PLAT.
Charles H. Hurst
SURVEYOR

DEDICATION

KNOW ALL MEN BY THESE PRESENTS, that I, L. John Pierce, am the the owner in fee simple of the lands hereon described and that I have subdivided the same into lots and blocks as shown hereon, and the numbers and size of lots and the lengths of all lines are plainly set forth, and that this plat is a correct representation of the said subdivision, and I do hereby dedicate to the public for public use, all easements and streets as shown hereon, and I do hereby designate said subdivision as CARRIAGE ESTATES SUBDIVISION.

IN WITNESS WHEREOF, I have set my hand and seal this 11th day of March, 1974.

L. John Pierce
L. John Pierce

STATE OF OREGON)
County of Jackson)
11 March A.D. 1974.

Personally appeared the above named L. John Pierce and acknowledged the foregoing instrument to be his voluntary act and deed. Before me

Lisa Elliott
Notary Public for Oregon

My commission expires the 2nd day of Feb., 1976.

Examined and approved by The Jackson County Planning Commission in regular session this 20th day of March, 1974.

Attest: *Lauren Hopper* Secretary
CR Barkhurst Chairman

Examined under current 1973 Subsurface Sewage Disposal Standards and found to be acceptable. Recommended for approval for the use of individual sewage disposal facilities and individual wells this 19th day of March, 1974

Joseph R. ...
County Health Officer

Examined and approved this 15th day of MARCH, 1974.

Roy E. Stewart by *Carol ...*
County Assessor

All taxes paid in full to this the 18th day of March, 1974.

Edmond High
County Sheriff

Examined and recommended for approval by The Board of County Commissioners this 28 day of March, 1974.


Edward H. M. ...
County Surveyor

For Order of the Board of County Commissioners approving this plat see Volume _____, page _____, of the County Commissioners Journal of Proceedings.

Sam ... By _____ Deputy
County Clerk

Filed for record this 3rd day of April, 1974 at 12:26 O'Clock P. M., and recorded in Volume 12 of plats on page 122 of Records of Jackson County, Oregon.

Sam ... By _____ Deputy
County Clerk

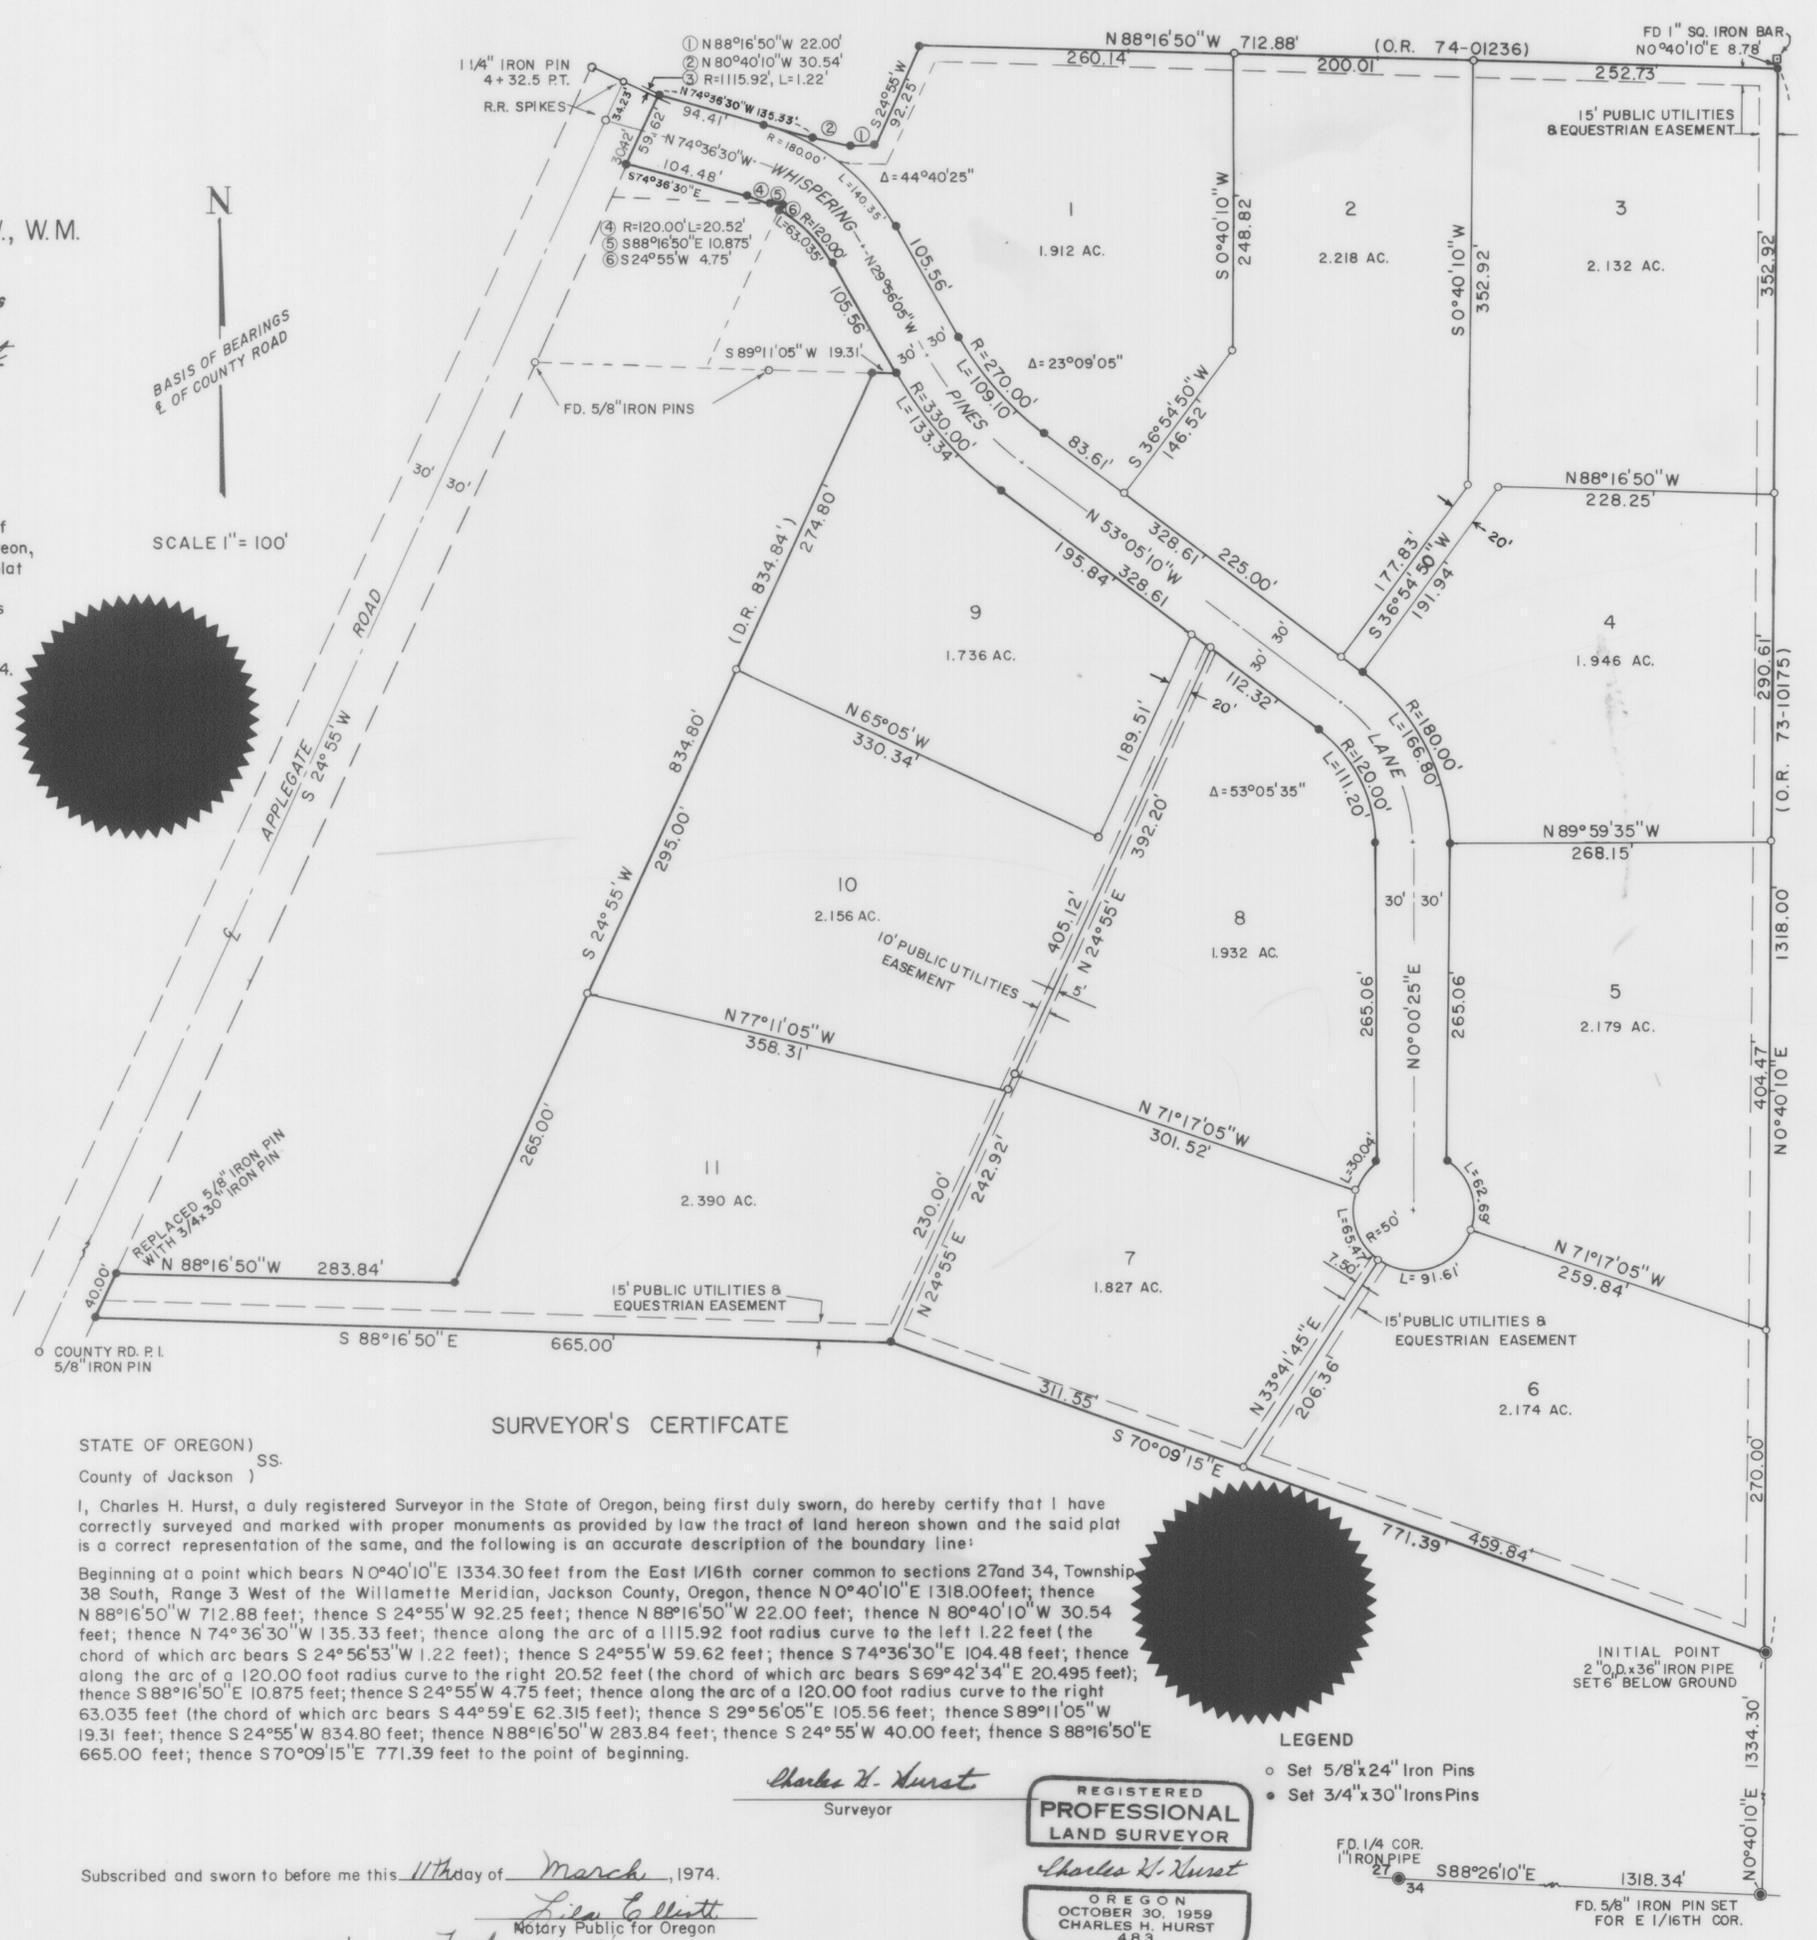

Subscribed and sworn to before me this 11th day of March, 1974.

Lisa Elliott
Notary Public for Oregon
My commission expires the 2nd day of Feb., 1976.