

GARDEN OF RESURRECTION & GARDEN OF HOPE  
OF  
MEMORY GARDENS MEMORIAL PARK  
LOCATED IN SECTION 34, T. 37 S., R. 2 W., W.M.

DECLARATION

KNOWN ALL MEN BY THESE PRESENTS, THAT MEMORY GARDENS MEMORIAL PARK, IS A DULY ORGANIZED CORPORATION OF THE STATE OF OREGON AND IS OWNER IN FEE SIMPLE OF THE LANDS DESCRIBED HEREON AND HAVE CAUSED THE SAME TO BE SURVEYED AND PLATTED INTO LOTS, BLOCKS, GARDENS AND PRIVATE WAYS AND SET APART EXCLUSIVELY FOR CEMETERY PURPOSES, AND HEREBY DECLARE THE LAND DESCRIBED HEREON FOR CEMETERY PURPOSE, ALL WHICH IS CORRECTLY SHOWN BY THE PLAT SHEET 2 OF 2 AND HEREBY DESIGNATE SAID AS "GARDEN OF RESURRECTION AND GARDEN OF HOPE OF MEMORY GARDENS MEMORIAL".

IN WITNESS WHERE OF, MEMORY GARDENS MEMORIAL PARK INC. PURSUANT TO RESOLUTION OF ITS BOARD OF DULY AND LEGALLY ADOPTED, HAS CAUSED THESE PRESENTS TO BE SIGNED BY ITS OFFICERS

Pearl F. Ferris  
Secretary

Wm S. Ferris  
President

ACKNOWLEDGMENT

STATE OF OREGON )  
COUNTY OF JACKSON ) ss.

On this 17 day of March 1974, Personally appeared the Pearl F. Ferris, Secretary and William S. Ferris, the President of the MEMORY GARDENS MEMORIAL PARK INCORPORATED and acknowledged the foregoing instrument to be their voluntary act and deed before me.

Edward A. McGinty  
EDWARD A. MCGINTY  
NOTARY PUBLIC - OREGON  
My Commission Expires DEC 9, 1977

APPROVALS

I hereby certify that pursuant to ORS. 92.095 that all ad valorem taxes all special assessments, fees and other charges required by law which will become a lien during the 1974 calendar year have been paid.

JUNE 12, 1974 Assessor Deputy David H. Hill

I hereby certify that all charges on the tax roll which have become a lien for the calendar year have been paid.  
COUNTY SHERIFF Donald Hoyle by Deputy \_\_\_\_\_

Examined and approved by the Jackson County Planning Commission on ~~regular session~~ this 27th day of June 1974

Laurene Hopper  
Secretary

Ch. Barkhurst  
Chairman

Examined and recommended for approval by the County Court this 23rd day of MARCH 1974

Rud L. Lee  
Josephine County Surveyor

SURVEYOR'S CERTIFICATE

STATE OF OREGON )  
COUNTY OF JACKSON ) ss

I, EDWARD A. MCGINTY A DULY REGISTERED SURVEYOR OF THE STATE OF OREGON, BEING DULY SWORN, DEPOSE AND SAY THAT THIS GARDEN OF RESSURECTION AND GARDEN OF HOPE OF THE MEMORY GARDENS MEMORIAL PARK CEMETERY PLAT, REPRESENTS A SURVEY MADE UNDER MY DIRECTION AND THE FOLLOWING IS AN ACCURATE DESCRIPTION THEREOF: COMMENCING AT THE SOUTHWEST CORNER OF DONATION LAND CLAIM NO. 78, SECTION 34, TOWNSHIP 37 SOUTH, RANGE 2 WEST, WILLAMETTE MERIDIAN JACKSON COUNTY, OREGON; THENCE NORTH 86°42'30" EAST 504.03' TO THE INITIAL POINT, BEING 2 INCH IRON PIPE, 36 INCHES LONG, 6 INCHES DEEP; THENCE NORTH ALONG THE EAST LINE OF GARDEN OF FAITH AND THE EXTENSION THEREOF 511.70'; THENCE WEST 223.00 FEET TO THE EAST LINE OF OF DEVOTION DRIVE, BEING ON A CURVE WITH A RADIUS OF 428.00 FEET; THENCE ALONG SAID CURVE 28.31 FEET (LONG CHORD BEARS NORTH 8°17'57" WEST 28.30 FEET); THENCE EAST 227.09 FEET TO THE SOUTHEAST CORNER OF THE GARDEN OF DEVOTION; THENCE NORTH 397.98' FEET; THENCE EAST 198.01 FEET TO THE BEGINNING OF CURVE RIGHT HAVING RADIUS OF 212.99 FEET; THENCE ALONG SAID CURVE 334.56 FEET (LONG CHORD BEARS SOUTH 45°00'00" EAST 301.21 FEET); THENCE SOUTH 724.68 FEET TO THE RELOCATED NORTH LINE BELLINGER LANE; THENCE ALONG SAID LINE SOUTH 89°59'50" WEST 411.00' FEET TO THE INITIAL POINT.

REGISTERED  
PROFESSIONAL  
LAND SURVEYOR

Edward A. McGinty

OREGON  
JULY 10, 1963  
EDWARD A. MCGINTY  
391

Subscribed and sworn, before me this 18 day of March 1974

Patricia Watson  
PATRICIA WATSON  
NOTARY PUBLIC - OREGON  
My Commission Expires AUGUST 6, 1975

MEDFORD IRRIGATION DISTRICT

Examined and approved by the Medford Irrigation District in regular session this 2 day of April 1974

Robert M. James  
Secretary

Harold Compton  
President

For order of the County Court approval of this plat see Volume \_\_\_\_\_ page \_\_\_\_\_ of County Commissioner's Journal of Proceedings

County Clerk Don Simpson by Deputy \_\_\_\_\_


Filed for record this 17th day of July 1974 11:50 o'clock A. m and recorded in Volume 12 of plat on page 28 of records in JACKSON COUNTY, OREGON

County Clerk Don Simpson by Deputy \_\_\_\_\_


Keep



GARDEN OF RESURRECTION & GARDEN OF HOPE OF MEMORY GARDENS MEMORIAL PARK LOCATED IN SECTION 34 T.37S. R.2W., W.M. SCALE 1" = 40'

 

- Symbol legend for bearings: 41°58'15", 8°13'20", 41°58'15", 6°08'30", 27°20'05", 56°15'05", 90°00'00", 3°47'23"

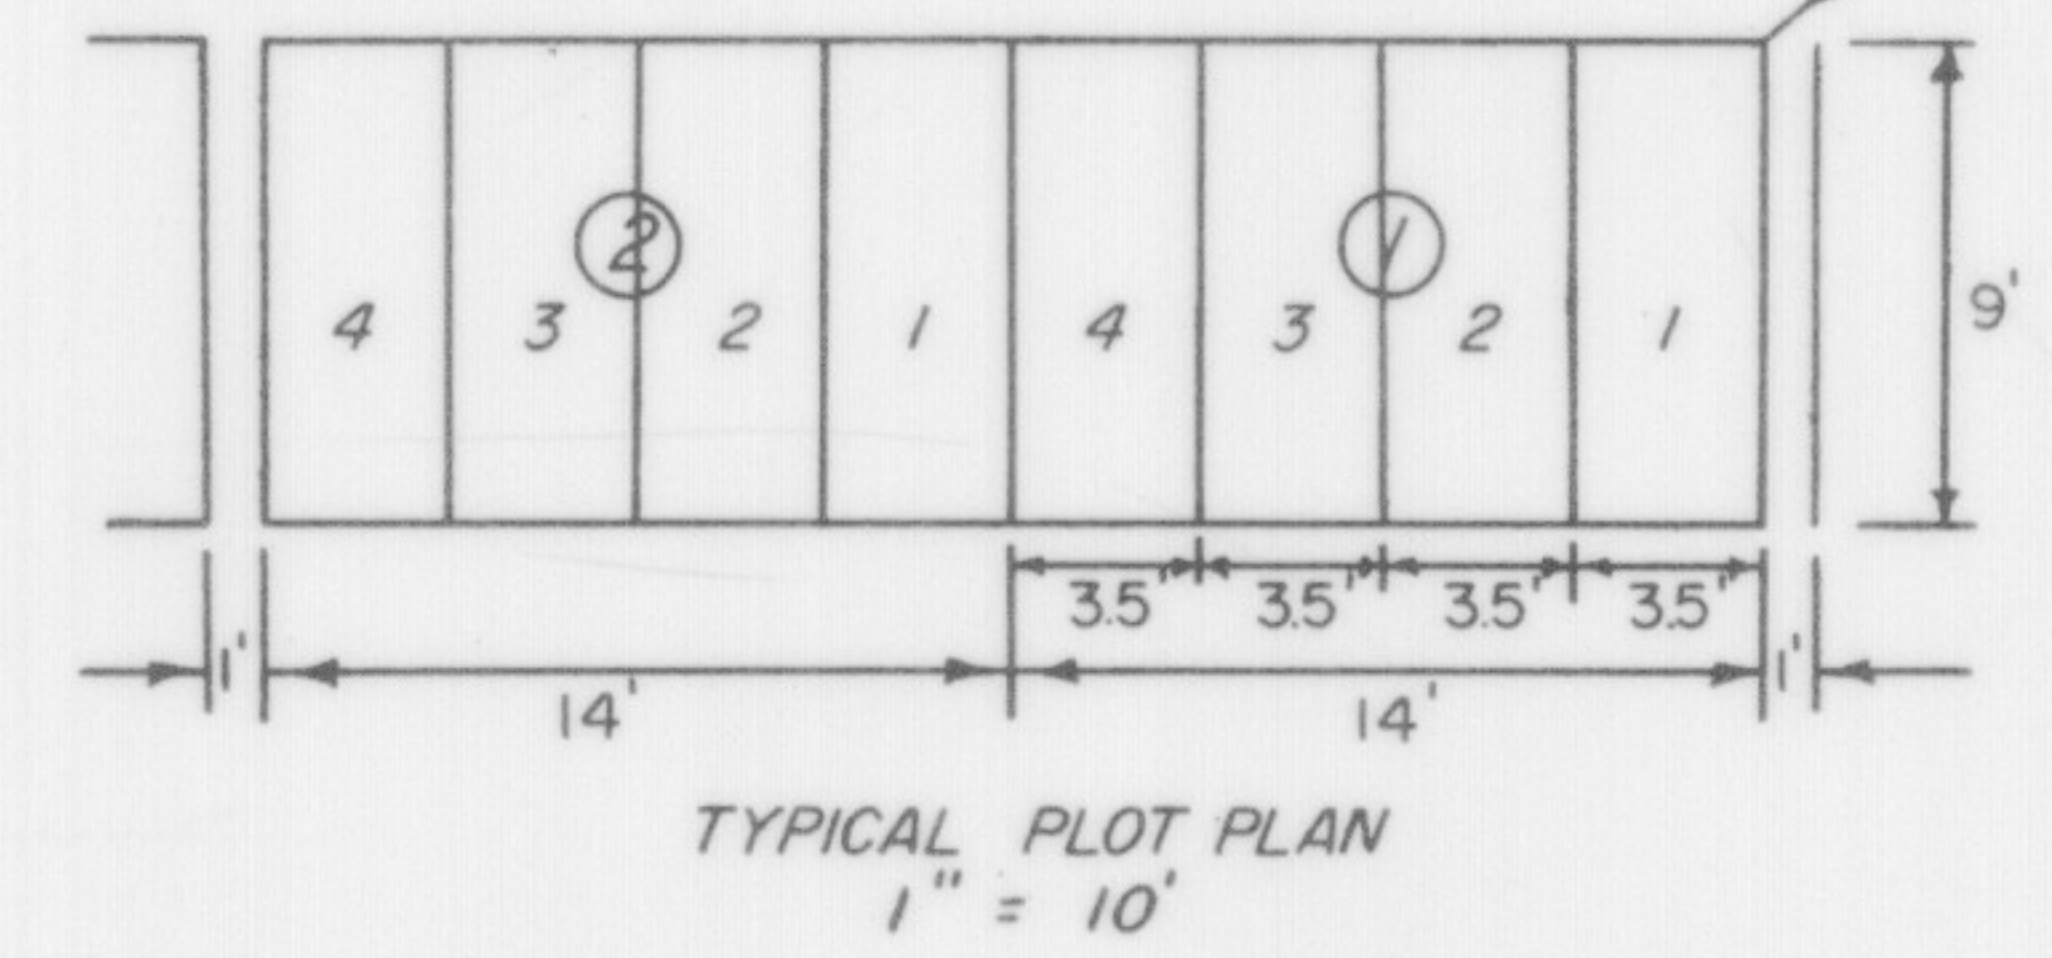

REGISTERED PROFESSIONAL LAND SURVEYOR Edward A. McGinty OREGON JULY 10, 1953 EDWARD A. MCGINTY 301

- Symbol legend for markers: SET 5/8" X 30" I. PIN, FD 5/8" I. PIN, SET 2" X 36" I. PIPE 6" DEEP, BRASS DISC

S.W. CORNER D.L.C. 78

7-L