

STIEHL'S VALLEY VIEW SUBDIVISION

LOCATED IN THE SW 1/4 OF THE NW 1/4 OF SECTION 15, T. 36 S., R. 4 W.,
W. M., JACKSON COUNTY, OREGON
CITY OF ROGUE RIVER

DEDICATION

KNOW ALL MEN BY THESE PRESENTS, THAT WE WILLIS STIEHL AND NANI STIEHL ARE THE OWNERS IN FEE SIMPLE OF THE LANDS HEREIN DESCRIBED, AND THAT WE HAVE SUBDIVIDED THE SAME INTO LOTS, BLOCKS AND STREETS AS SHOWN HEREON AND THAT THE NUMBER AND SIZE OF THE LOTS AND LENGTH OF ALL LINES ARE PLAINLY SET FORTH AND THIS PLAT IS A CORRECT REPRESENTATION OF THE SAID SUBDIVISION AND WE DO HEREBY DEDICATE TO THE PUBLIC FOR PUBLIC USE ALL STREETS HEREON TOGETHER WITH ALL EASEMENTS AS SHOWN HEREON AND WE DO HEREBY DEDICATE SAID SUBDIVISION AS:
"STIEHL'S VALLEY VIEW SUBDIVISION."

IN WITNESS WHEREOF WE HAVE SET OUR HANDS AND SEALS THIS 22 DAY OF MAY, 1974 A.D.

Willis Stiehl
WILLIS STIEHL

Nani Stiehl
NANI STIEHL

STATE OF OREGON
COUNTY OF JACKSON S.S.
MAY 22, 1974 A.D.

PERSONALLY APPEARED THE ABOVE NAMED WILLIS STIEHL AND NANI STIEHL AND ACKNOWLEDGED THE FOREGOING INSTRUMENT TO BE THEIR VOLUNTARY ACT AND DEED.

BEFORE ME: Dorothy F. McQuat
NOTARY PUBLIC OF OREGON

MY COMMISSION EXPIRES THE 18 DAY OF may, 1976 A.D.

EXAMINED AND APPROVED BY THE GRANTS PASS IRRIGATION DISTRICT THIS 11 DAY OF June, 1974 A.D.

Paul Brandon
PRESIDENT

Barnett Jackson
SECRETARY

I CERTIFY THAT PURSUANT TO AUTHORITY GRANTED TO ME BY THE ROGUE RIVER PLANNING COMMISSION IN OPEN MEETING OF July 9, 1974, THIS PLAT IS HEREBY APPROVED BY THE ROGUE RIVER PLANNING COMMISSION.

DATED THIS 9th DAY OF July, 1974 A.D.
ATTEST: Glen R Wood
PRESIDENT

Dorothy M. Buskirk
SECRETARY

EXAMINED AND APPROVED THIS 7th DAY OF APRIL, 1975 A.D.

Ray E. Stewart by Ronald H. Hill
DIRECTOR OF ASSESSMENT AND TAXATION deputy

EXAMINED AND RECOMMENDED FOR APPROVAL BY THE BOARD OF COUNTY COMMISSIONERS, THIS 14th DAY OF FEBRUARY, 1975 A.D.

Edward A. McQuat
B: Edward B. Graham
COUNTY SURVEYOR, DEPUTY

FOR ORDER OF THE BOARD OF COUNTY COMMISSIONERS APPROVING THIS PLAT SEE VOLUME _____ PAGE _____ OF THE COUNTY COMMISSIONERS JOURNAL OF PROCEEDINGS.


Henry Chapman
COUNTY CLERK

Filed for record this the 9th day of April, 1975 at 11:38 O'clock A.M. and recorded in Volume 12 of Plats at page 36 of records of Jackson County, Oregon

Henry Chapman
County Clerk

I DO HEREBY CERTIFY THAT THIS IS AN EXACT COPY OF THE ORIGINAL PLAT OF "STIEHL'S VALLEY VIEW SUBDIVISION."

Per B. Zimmerlund
ENGINEER

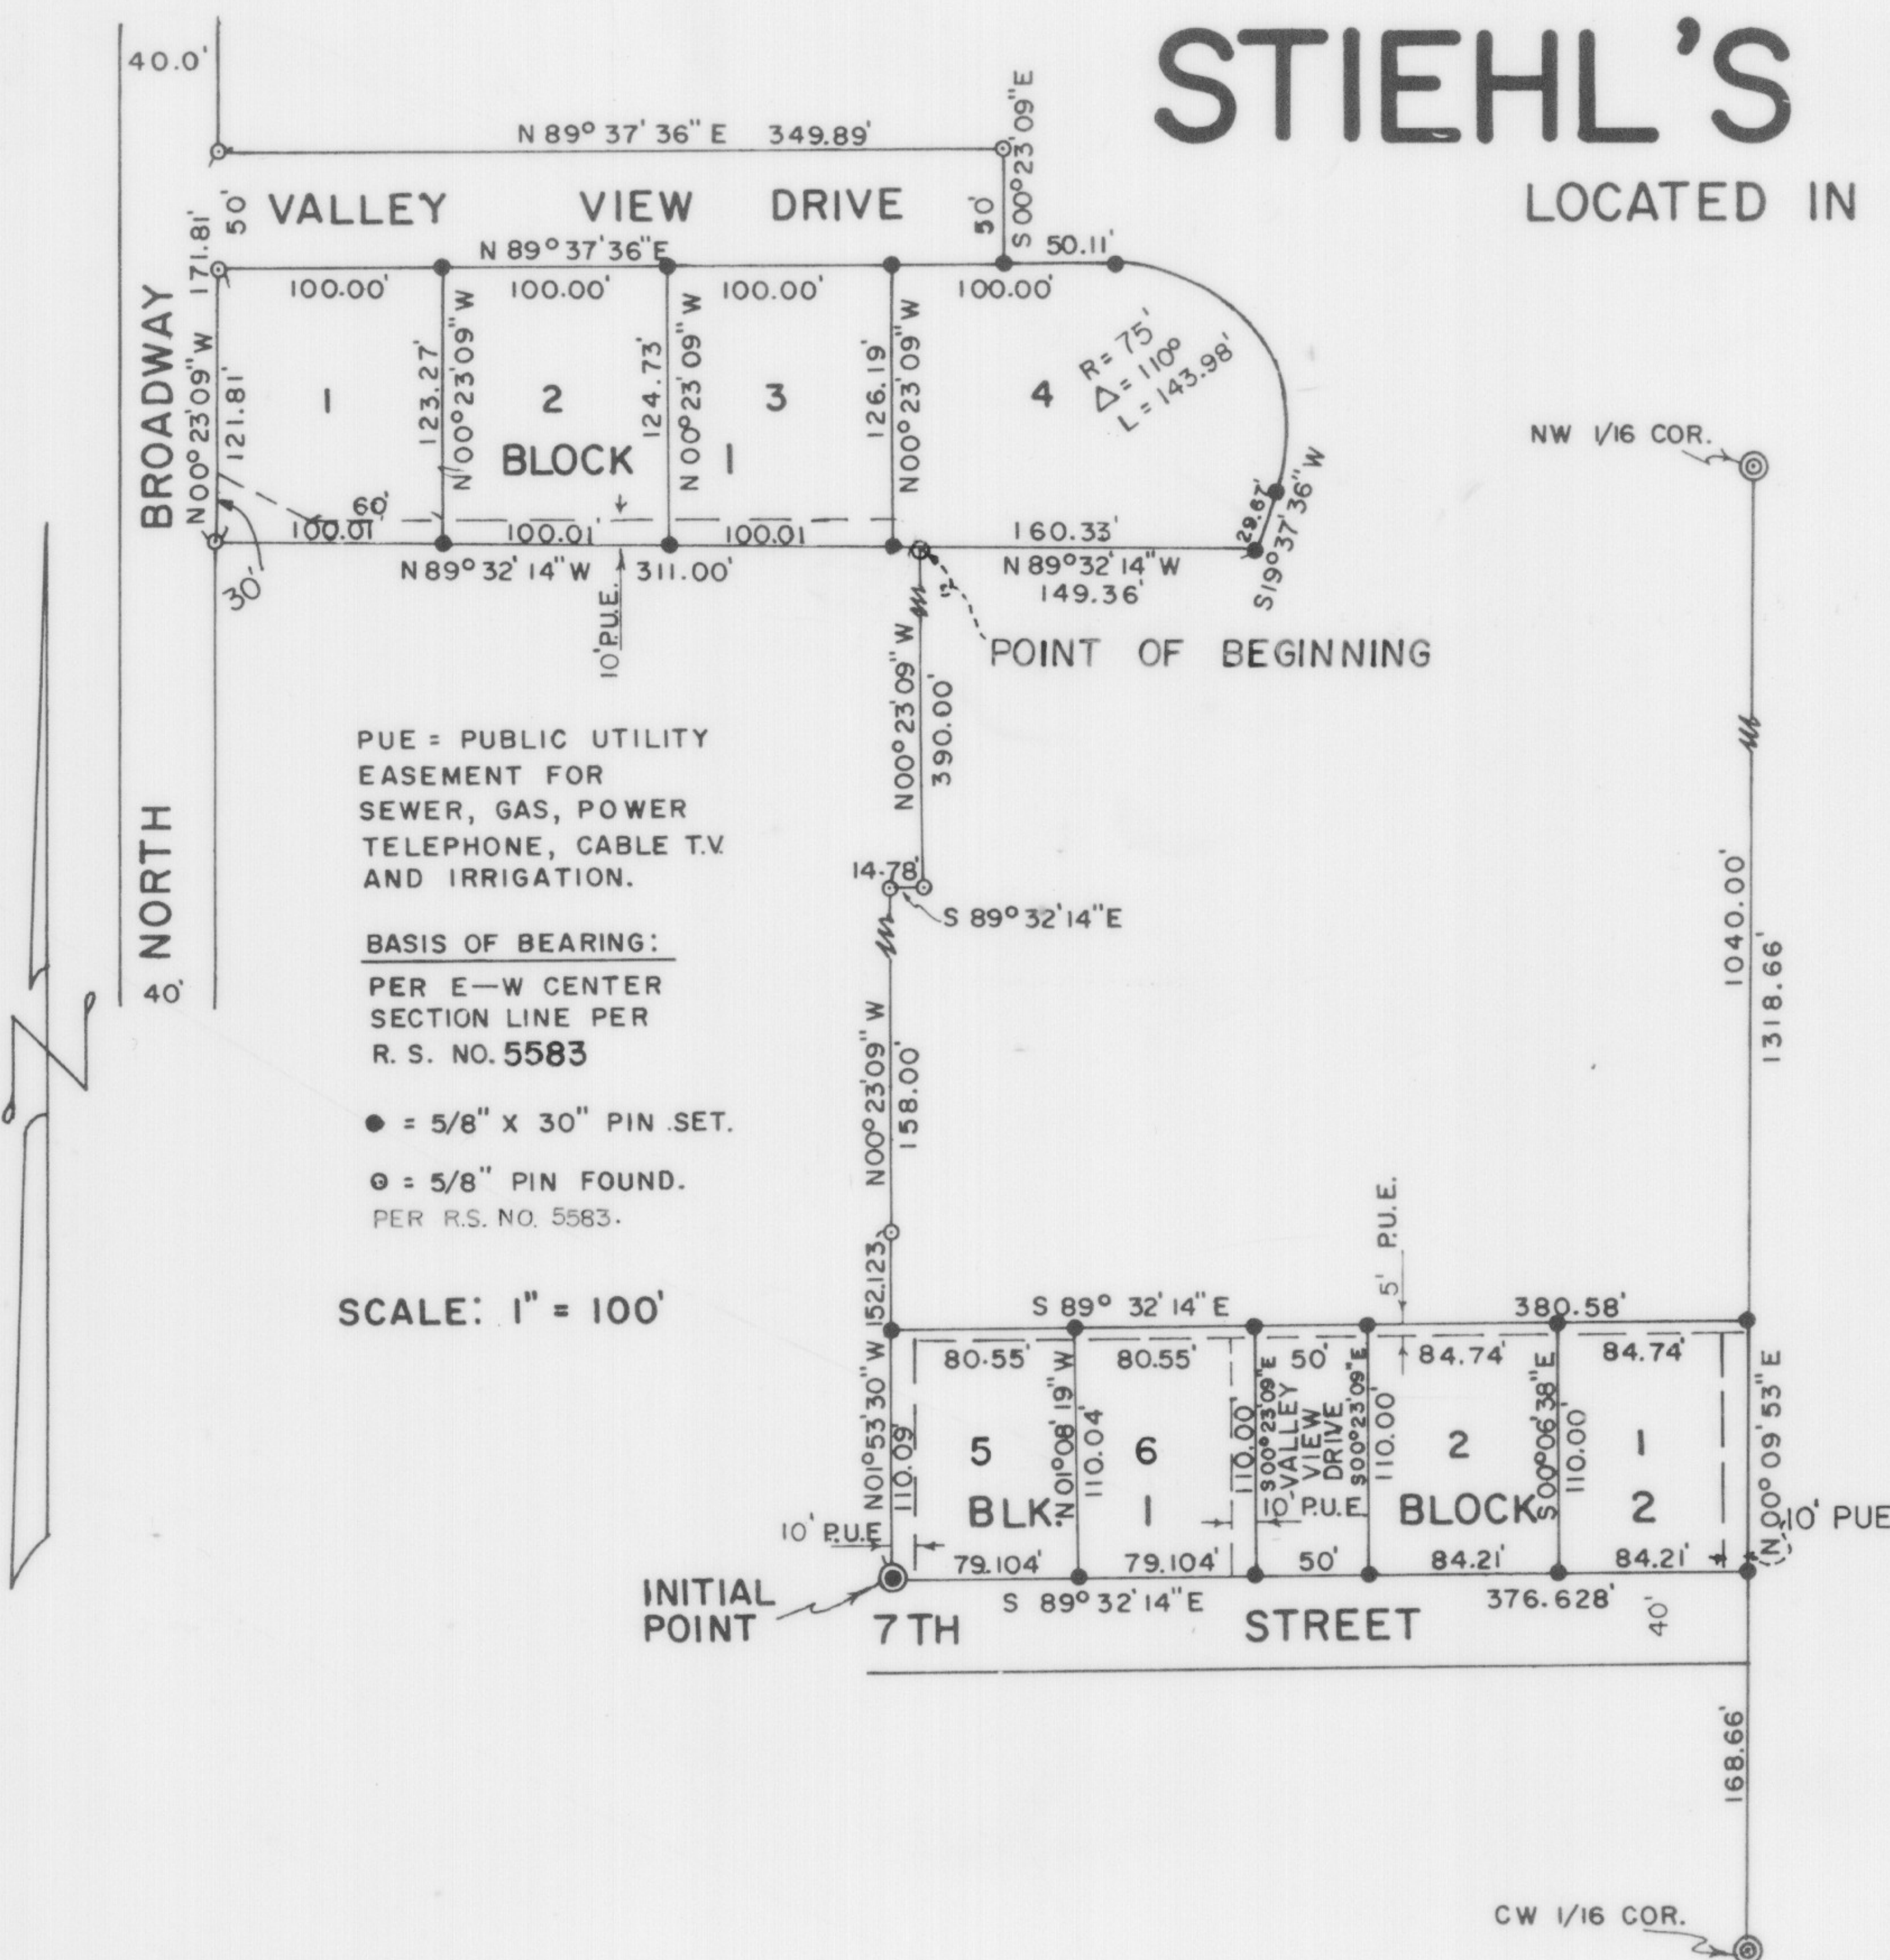

ENGINEERS CERTIFICATE

STATE OF OREGON
COUNTY OF JACKSON S.S.

I, PER E. ZIMMERLUND, A DULY REGISTERED ENGINEER IN THE STATE OF OREGON, BEING FIRST DULY SWORN DO HEREBY CERTIFY THAT I HAVE CORRECTLY SURVEYED AND MARKED WITH PROPER MONUMENTS AS PROVIDED BY LAW, THE TRACT OF LAND HEREON SHOWN AND THE SAID PLAT IS A CORRECT REPRESENTATION OF THE SAME AND THE FOLLOWING IS AN ACCURATE DESCRIPTION OF THE BOUNDARY LINES:

COMMENCING AT A 2" DIAMETER IRON PIPE THAT BEARS NORTH 00°09'53" EAST OF AND 168.66 FEET DISTANCE FROM AND NORTH 89°32'14" WEST OF AND 376.628 FEET DISTANCE FROM THE SOUTHEAST CORNER OF THE SOUTHWEST QUARTER OF THE NORTHWEST QUARTER OF SECTION 15, TOWNSHIP 36 SOUTH, RANGE 4 WEST OF THE WILLAMETTE MERIDIAN, JACKSON COUNTY, OREGON, SAID POINT BEING THE TRUE INITIAL POINT; ; THENCE NORTH 01°53'30" WEST 110.09 FEET; THENCE SOUTH 89°32'14" EAST 380.58 FEET TO THE EAST LINE OF THE SOUTHWEST QUARTER OF THE NORTHWEST QUARTER OF SECTION 15; THENCE SOUTH 00°09'53" WEST 110.00 FEET TO THE NORTH RIGHT OF WAY LINE OF 7th STREET; THENCE NORTH 89°32'14" WEST ALONG SAID RIGHT OF WAY LINE 376.628 FEET TO THE INITIAL POINT; ; THENCE NORTH 01°53'30" WEST 152.123 FEET; THENCE NORTH 00°23'09" WEST 158.00 FEET; THENCE SOUTH 89°32'14" EAST 14.78 FEET; THENCE N00°23'09"W 390.00 FT. TO THE PT. OF BEG.; ; THENCE NORTH 89°32'14" WEST 311.00 FEET TO THE EAST RIGHT OF WAY LINE OF NORTH BROADWAY; THENCE NORTH 00°23'09" WEST ALONG SAID EAST RIGHT OF WAY LINE 171.81 FEET; THENCE NORTH 89°37'36" EAST 349.89 FEET; THENCE SOUTH 00°23'09" EAST 50.00 FEET; THENCE NORTH 89°37'36" EAST 50.11 FEET; THENCE ALONG THE ARC OF A 75' RADIUS CURVE TO THE RIGHT 143.98 FEET; THENCE SOUTH 19°37'36" WEST 29.67 FEET; THENCE N89°32'14"W 149.36 FT. TO THE PT OF BEG.; THENCE S00°23'09"E 390.00 FEET; THENCE NORTH 89°32'14" WEST 14.78 FEET; THENCE SOUTH 00°23'09" EAST 158.00 FEET; THENCE SOUTH 01°53'30" EAST 152.123 FEET TO THE INITIAL POINT.

Per B. Zimmerlund
ENGINEER

SUBSCRIBED AND SWORN TO BEFORE ME THIS 23 DAY OF May, 1974 A.D.

MY COMMISSION EXPIRES THE 18 DAY OF May, 1976 A.D.

Dorothy F. McQuat
DOROTHY F. McQUAT
NOTARY PUBLIC - OREGON
My Commission Expires May 18, 1976

Dorothy F. McQuat
NOTARY PUBLIC OF OREGON.